


29

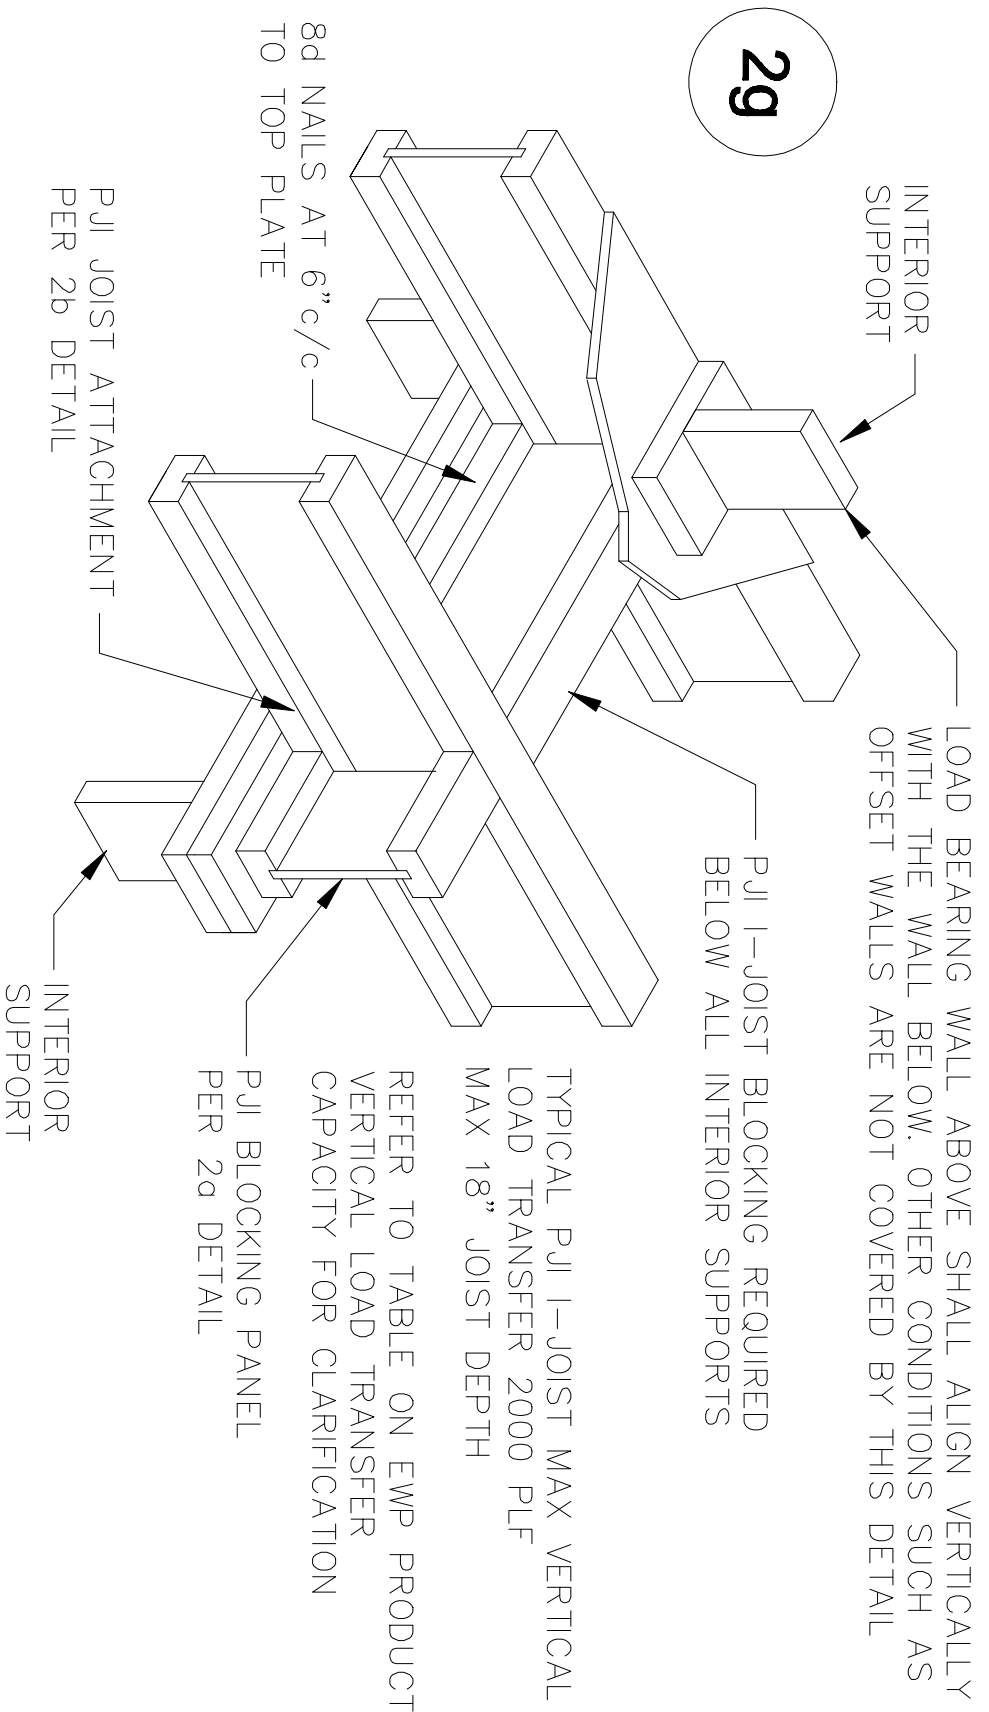

BLOCKING REQUIRED OVER ALL INTERIOR SUPPORTS UNDER LOAD BEARING WALLS OR WHERE FLOOR JOISTS ARE NOT CONTINUOUS OVER SUPPORT. IN HIGH SEISMIC AREAS (SDC Do, D1 & D2) THE IRC REQUIRES BLOCKING AT ALL INTERMEDIATE SUPPORTS. THE IBC REQUIRES BLOCKING AT ALL SEISMIC DESIGN CATEGORIES