


METHOD 2 - SHEATHING REINFORCEMENT TWO SIDES

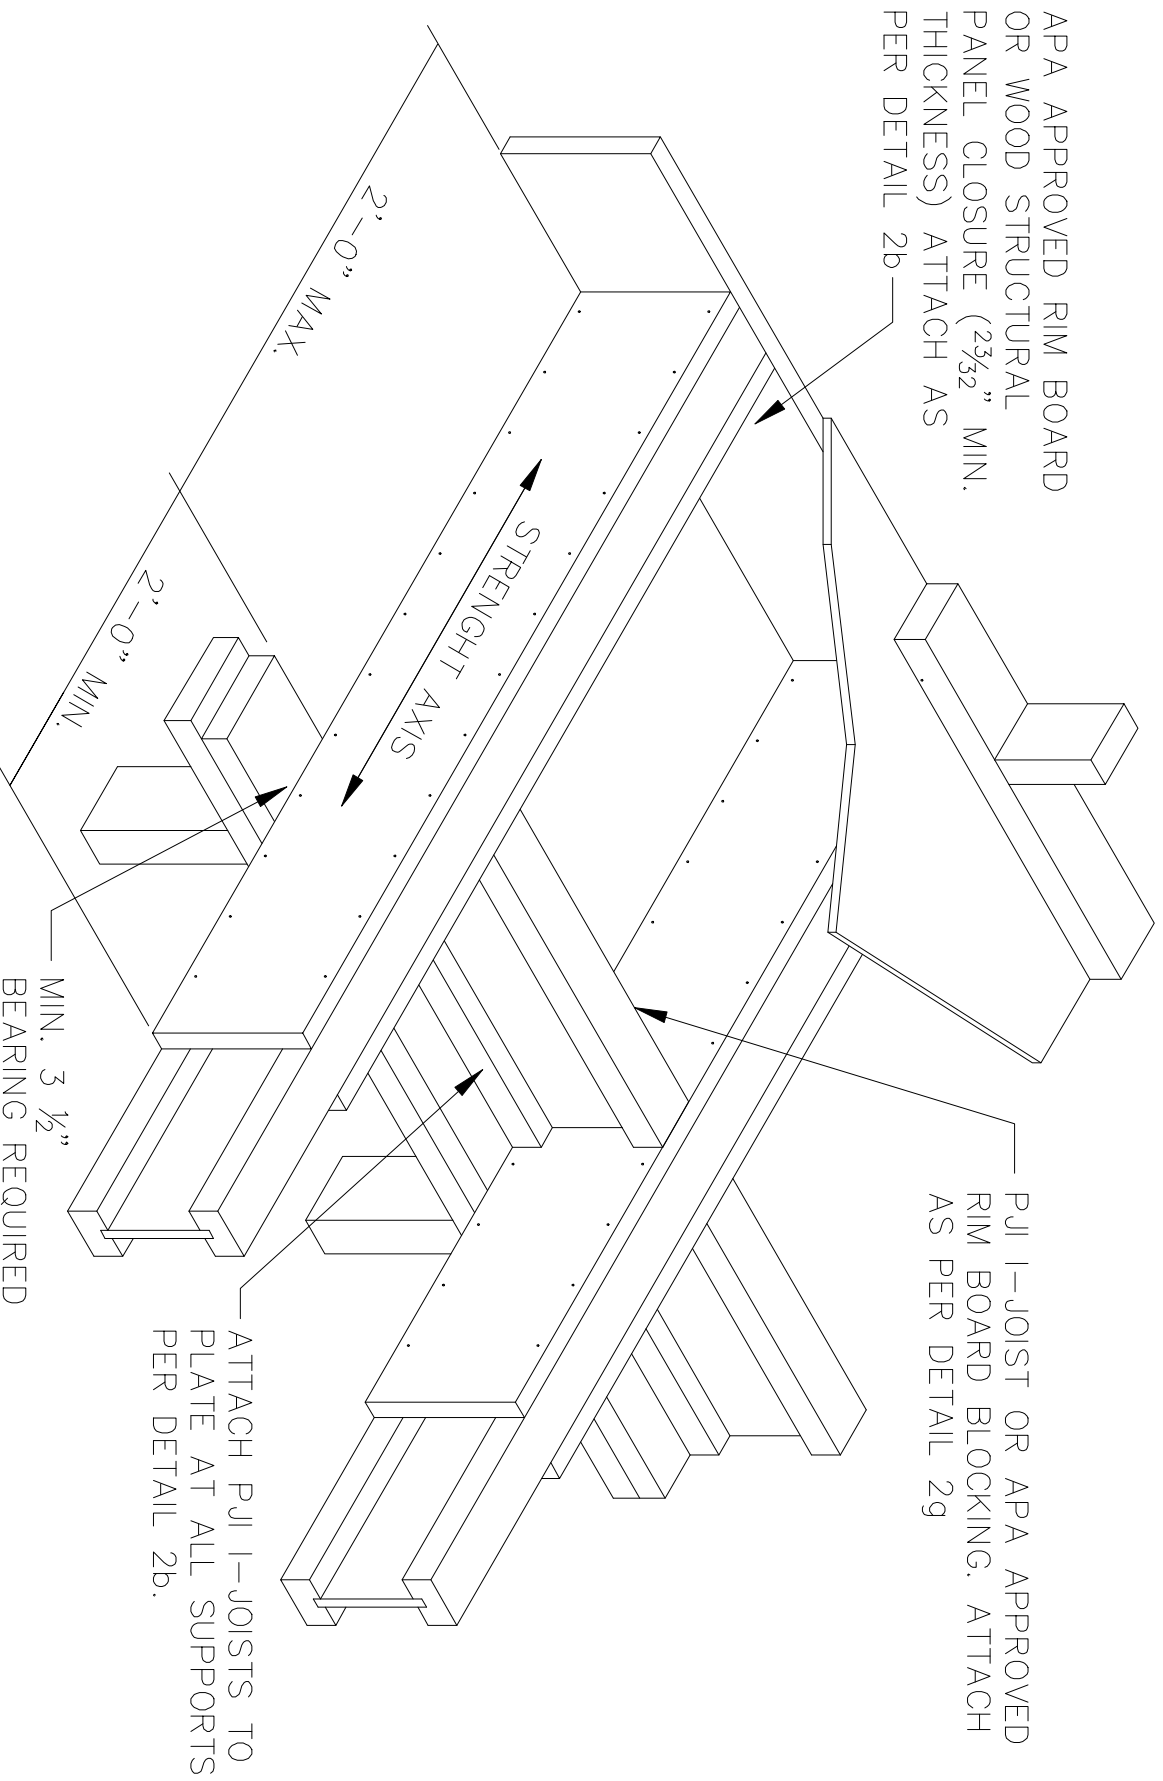

NOTE:

MIN. 23/32" THICK APA SPAN RATED SHEATHING 48/24 OSB REQUIRED ON SIDE OF JOIST. DEPTH SHALL MATCH FULL HEIGHT OF JOIST. NAIL BOTH TOP AND BOTTOM FLANGES w/ 2 1/2" NAILS @ 6" c/c OFFSET NAIL PATTERN 3" AT REINFORCEMENT ON OPPOSITE FACE. INSTALL WITH STRENGTH AXIS HORIZONTAL AS SHOWN. ATTACH PJI TO PLATE AS PER DETAIL 2b